



01 FRONT MEMORIAL WALL: BRONZE PLAQUE & JOURNAL LAYOUT - ELEVATION / SECTION

1 : 20

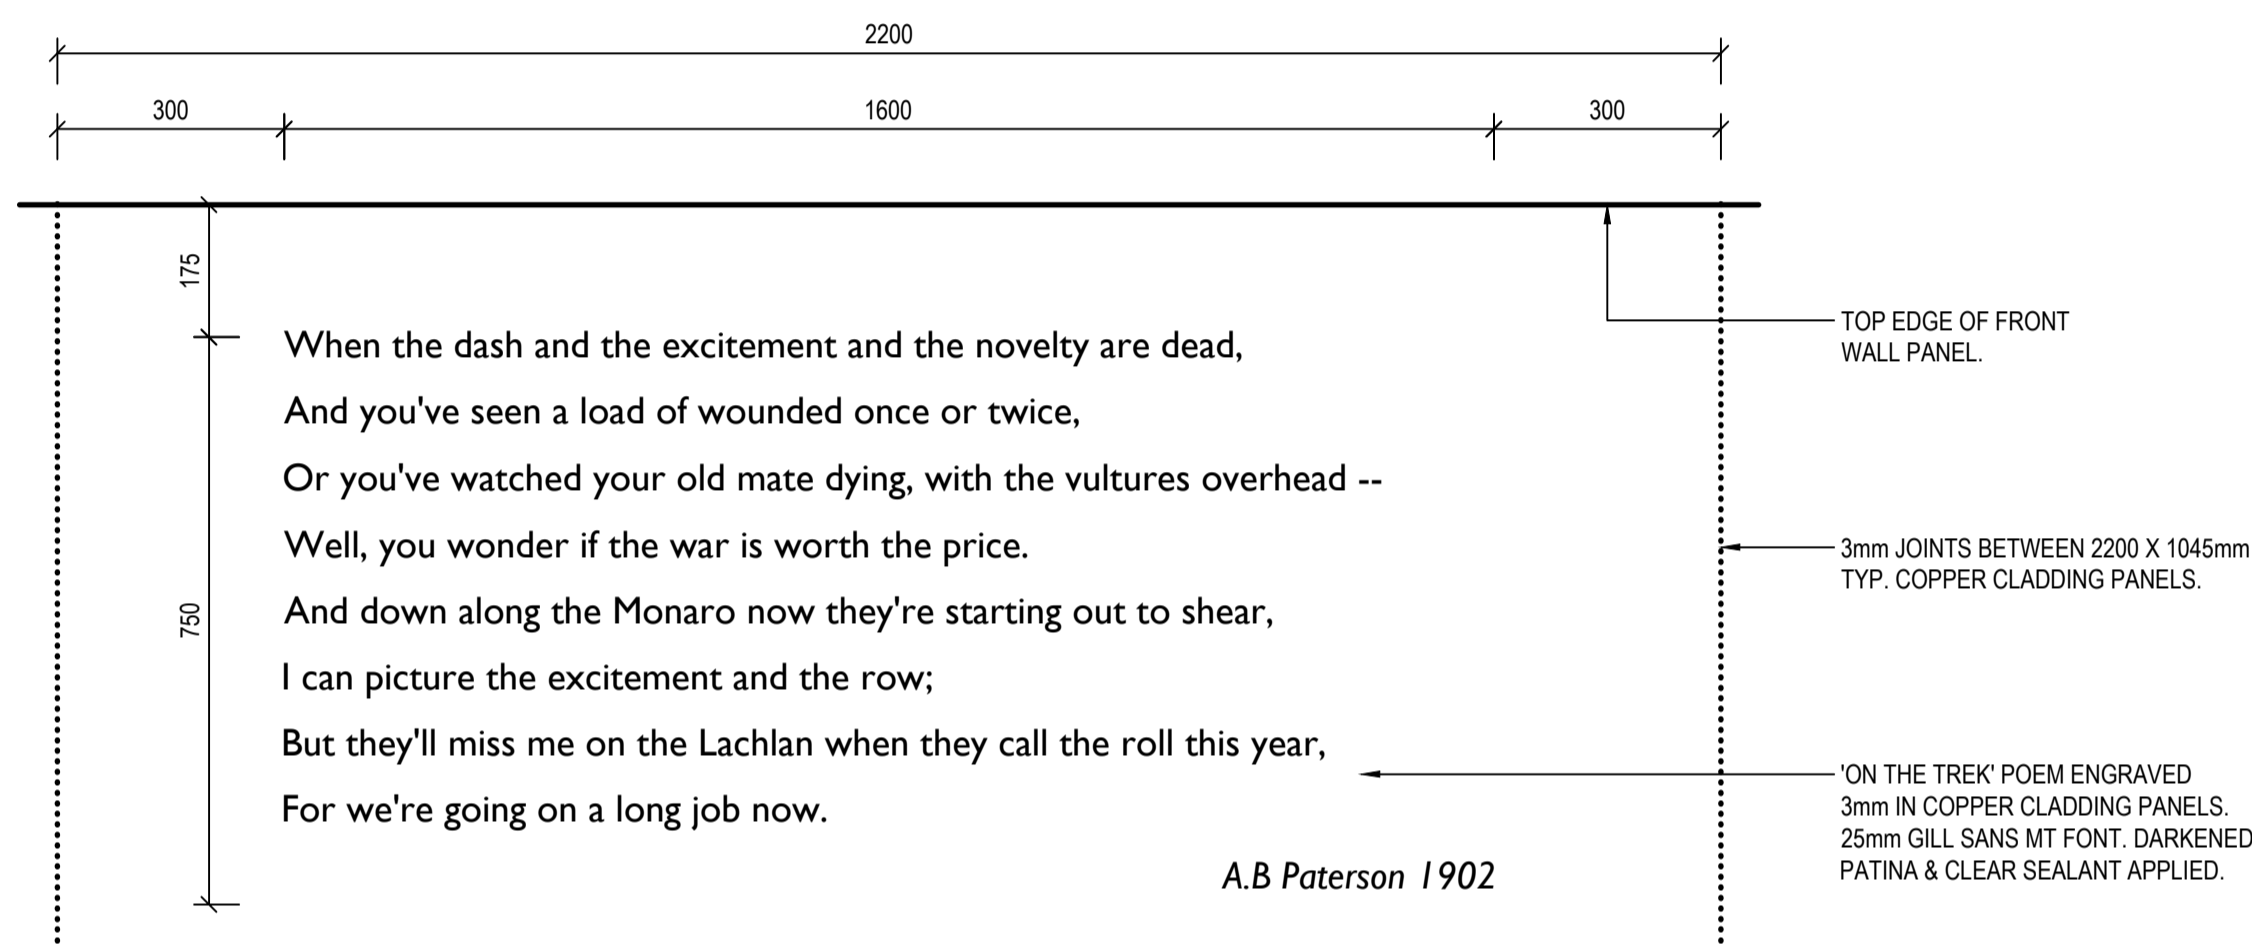


02 FRONT MEMORIAL WALL: POEM TEXT PANEL LAYOUT - ELEVATION

1 : 10

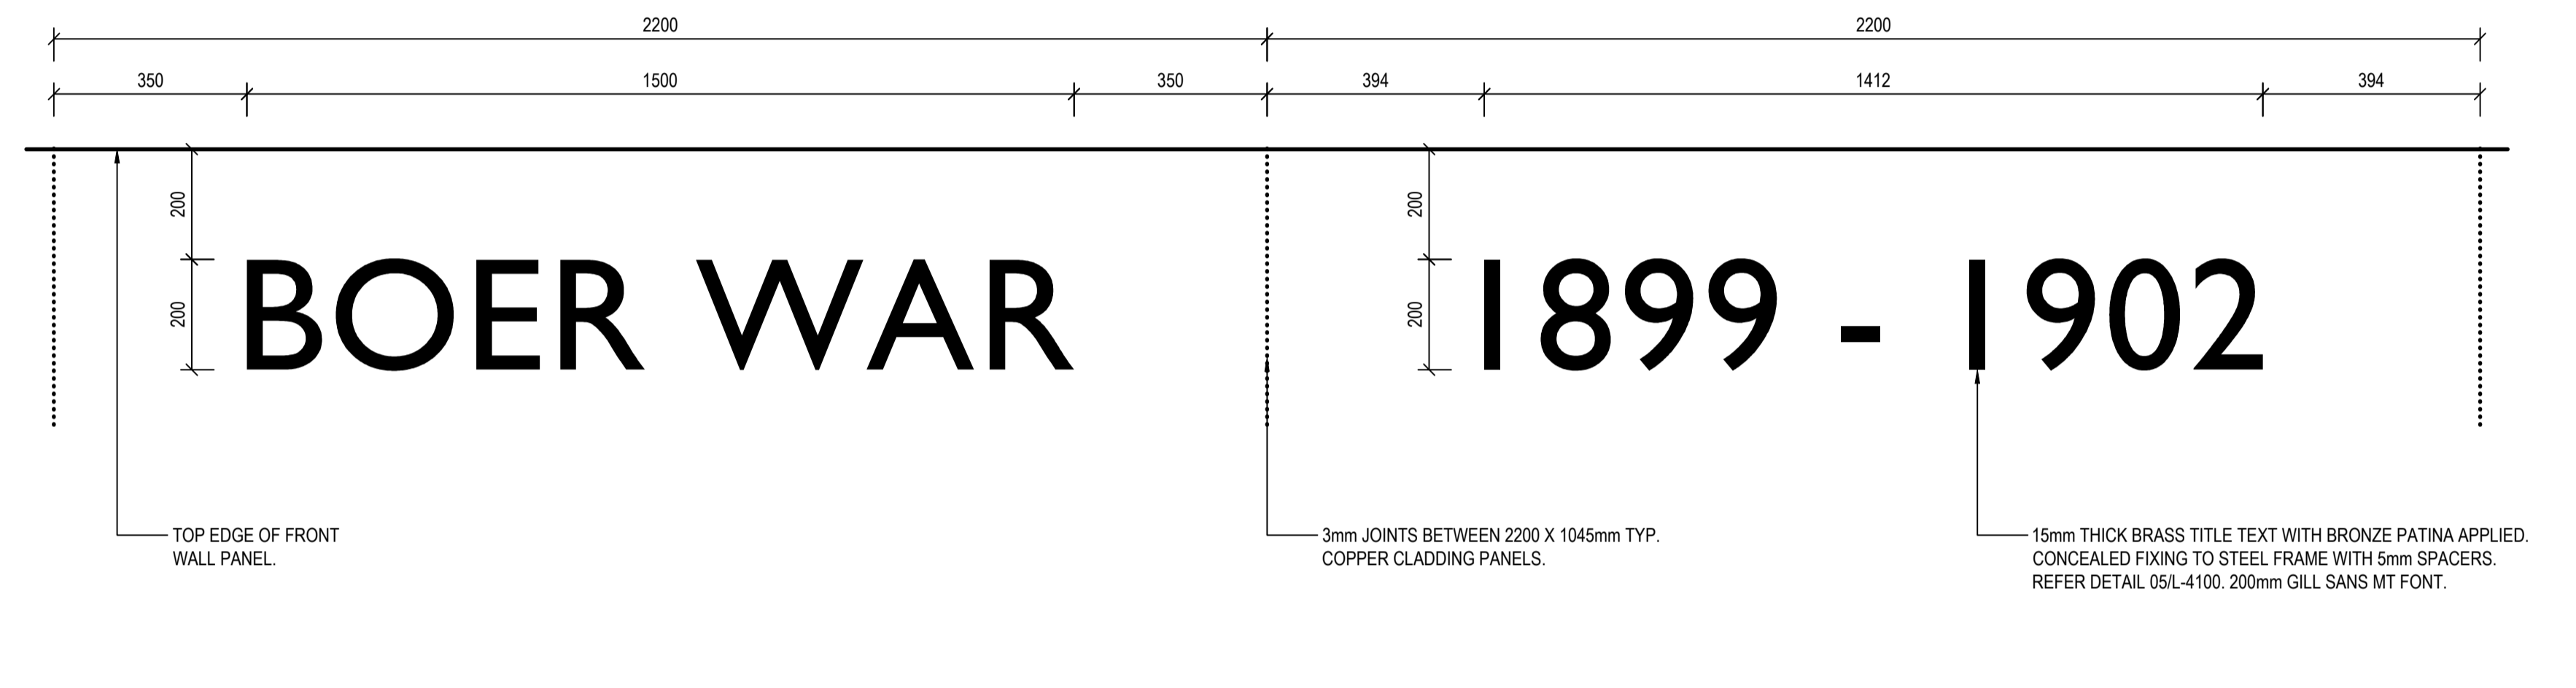


03 FRONT MEMORIAL WALL: TITLE TEXT PANEL LAYOUT - ELEVATION

1 : 10

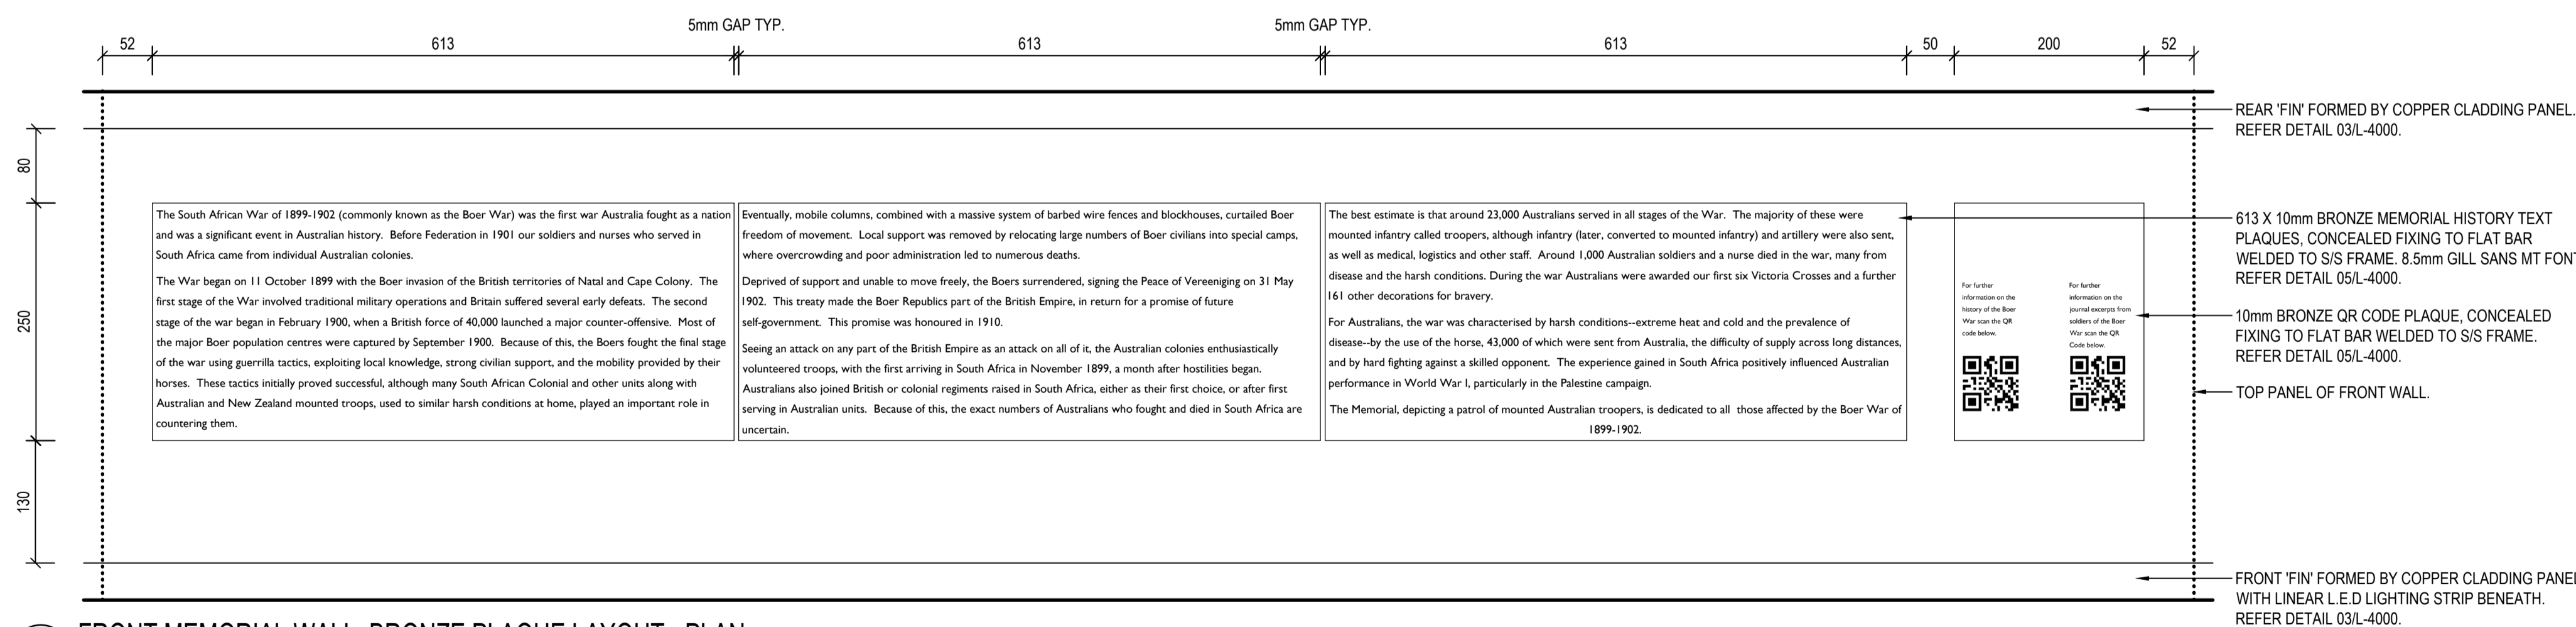

04 FRONT MEMORIAL WALL: BRONZE PLAQUE LAYOUT - PLAN

1 : 5

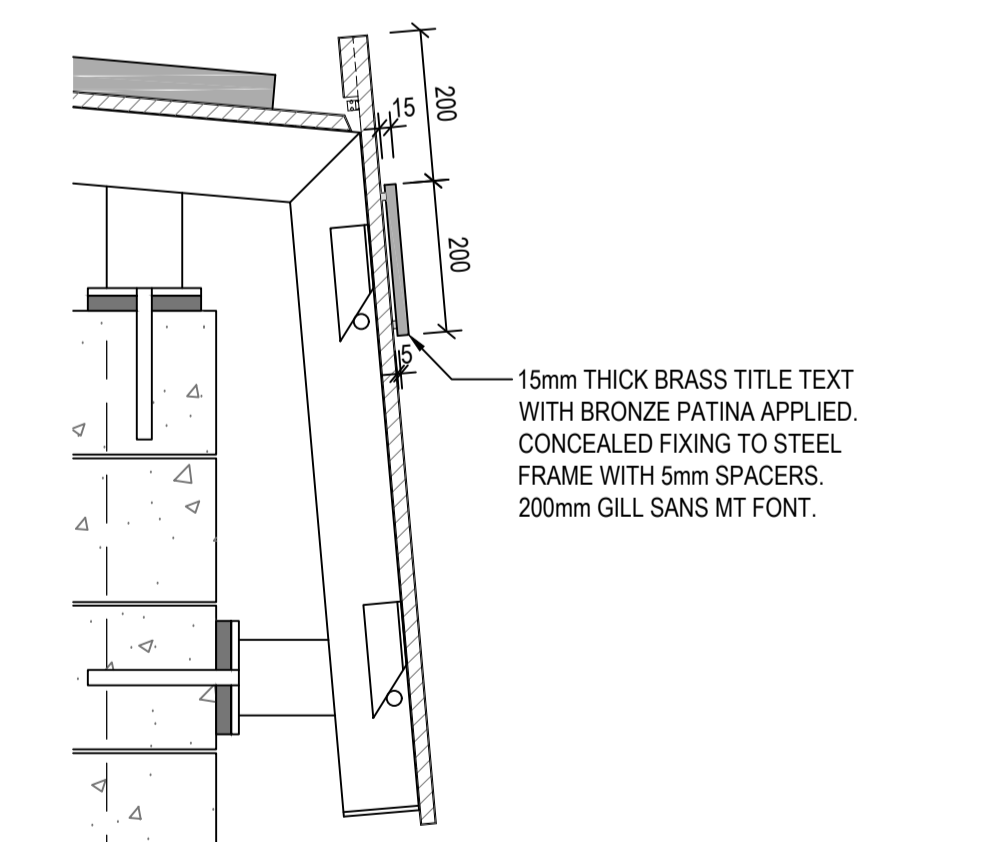

05 TITLE TEXT FIXING - SECTION

1 : 10

Amendments		LEGEND
Description	Date	
A PRELIMINARY ISSUE	06/05/2016	
B FOR COSTING	11/05/2016	
C FOR APPROVAL	03/06/2016	
D FOR TENDER	17/08/2016	

Client  
National Boer War Memorial Assn. Inc.  
Building 9B Victoria Barracks  
Paddington NSW 2021

Public Art Consultant  
Jane Cavanough - Artlandish

Structural Engineer  
Cantleaver  
Suite 206 Flourmill Studios  
3 Gladstone Street  
Newtown NSW 2042

Lighting Consultant  
Lighting, Art & Science  
PO Box 373  
Crows Nest NSW 2065

Hydraulic Engineer  
Liquid Hydraulics  
PO Box 2355  
Burwood North NSW 2134

Landscape Architect

**GROUP GSA**  
Group GSA Pty Ltd. ABN 76 002 113 779  
Level 7, 80 William St East Sydney NSW  
Australia 2011 www.groupgsa.com  
T +612 9361 4144 F +612 9332 3458  
architecture interior design urban design landscape  
nom architect M. Sheldon 3990

Irrigation Designer  
Turf Irrigation Services  
11 Moreton Bay Road  
Capalaba QLD 4157

Project Title

NATIONAL BOER WAR MEMORIAL  
SECTION 41 ANZAC PARADE, REID ACT 2612

Drawing Title

MEMORIAL WALL LAYOUT DETAILS  
FRONT WALL

Drawing Created (date) 15.04.2016

Drawing Created (by) DC

Verified SH

Approved SH

Scale AS SHOWN @A1

Project No. Drawing No. Issue

13151 - L-4100 D

This drawing is the copyright of Group GSA Pty Ltd and may not be altered, reproduced or transmitted in any form or by any means in part or in whole without the written permission of Group GSA Pty Ltd. All levels and dimensions are to be checked and verified on site prior to the commencement of any work, making of shop drawings or fabrication of components. Do not scale drawings. Use figured dimensions.