



01 FRONT MEMORIAL WALL: BRONZE PLAQUE & JOURNAL LAYOUT - ELEVATION / SECTION

1 : 20

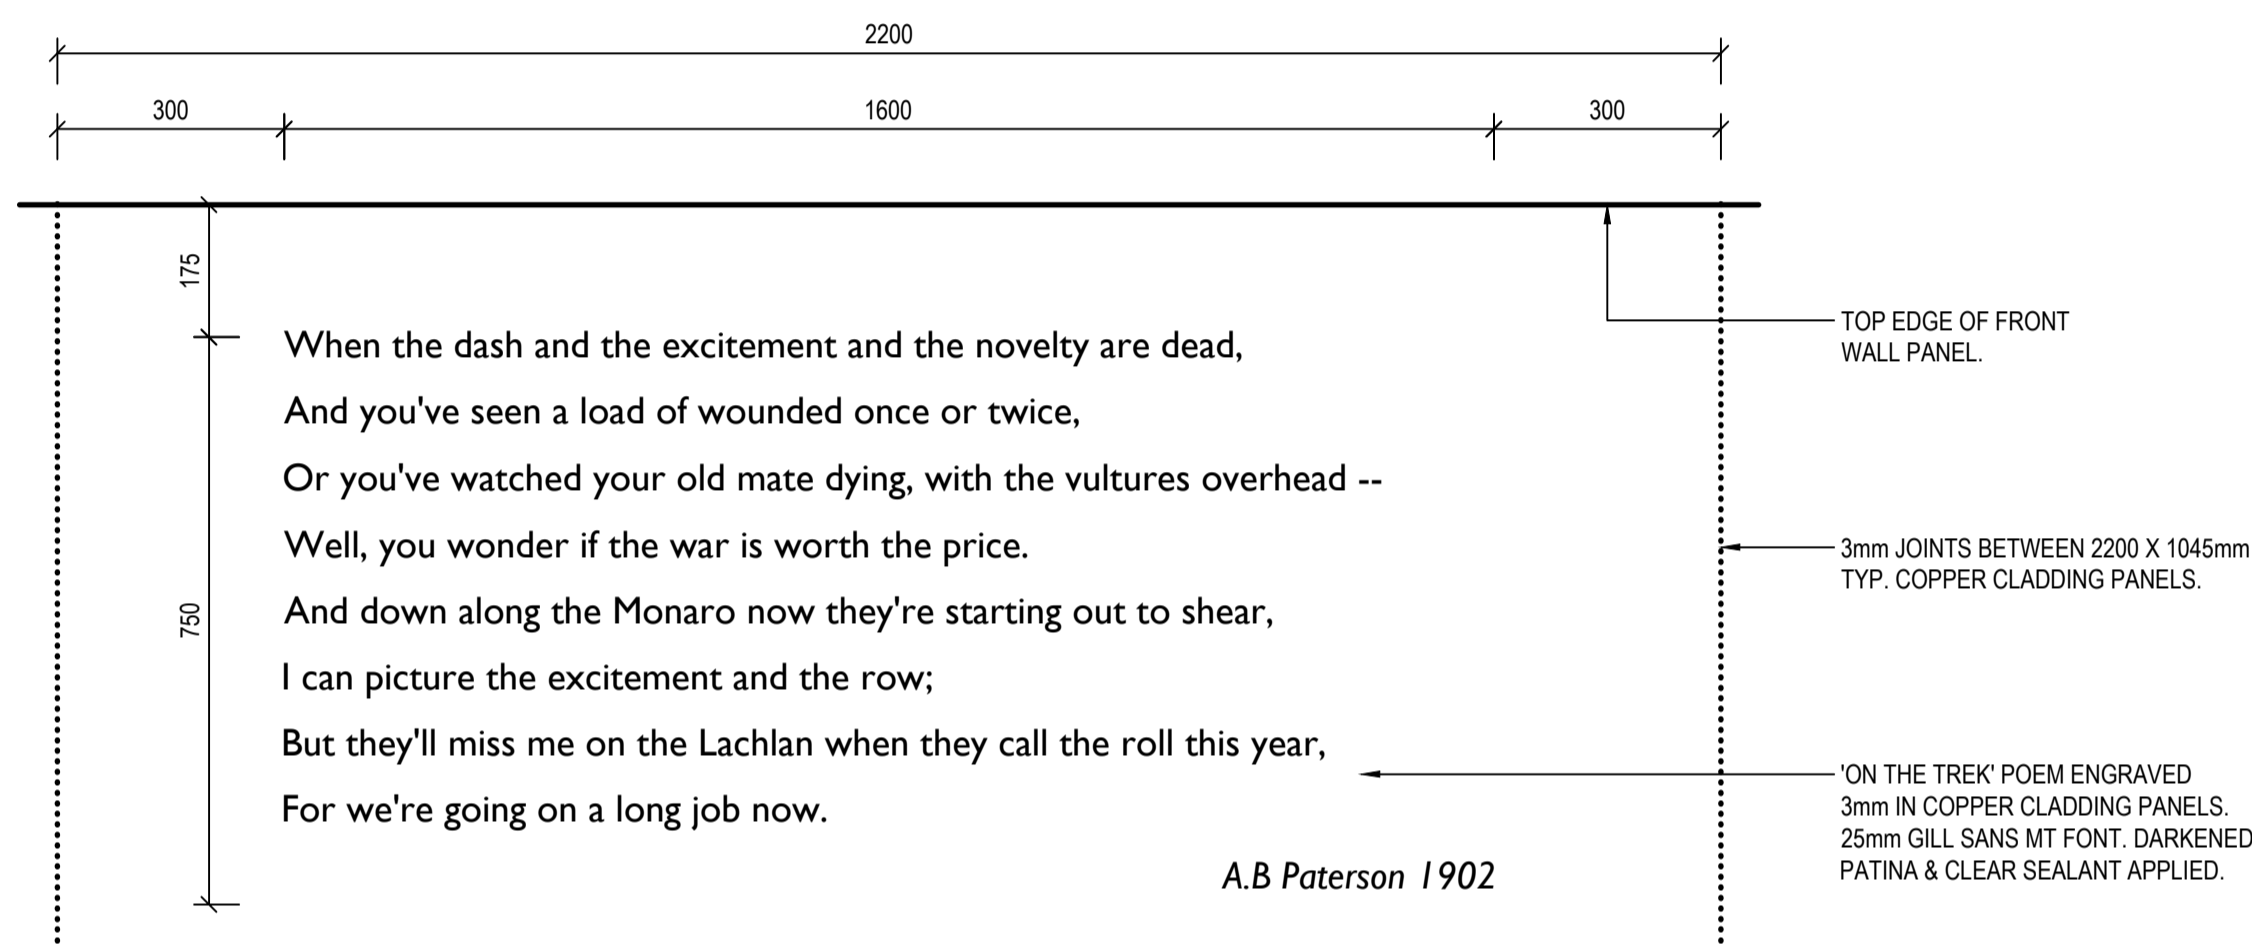


02 FRONT MEMORIAL WALL: POEM TEXT PANEL LAYOUT - ELEVATION

1 : 10

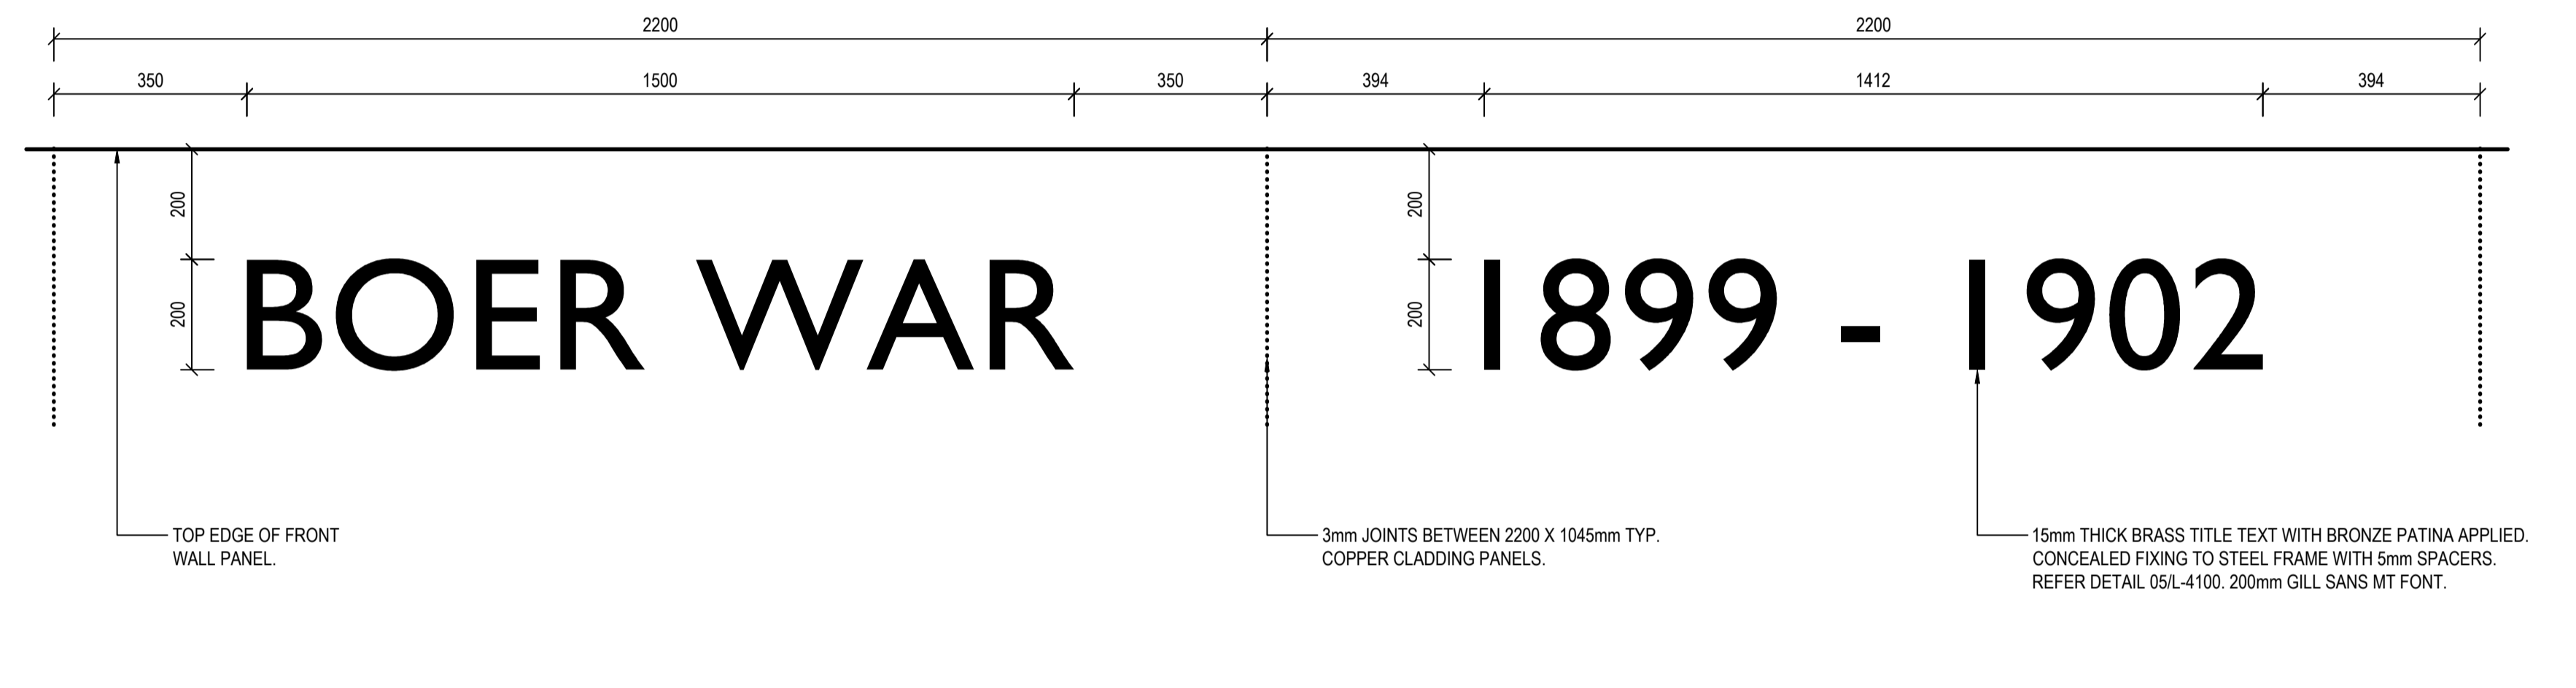


03 FRONT MEMORIAL WALL: TITLE TEXT PANEL LAYOUT - ELEVATION

1 : 10

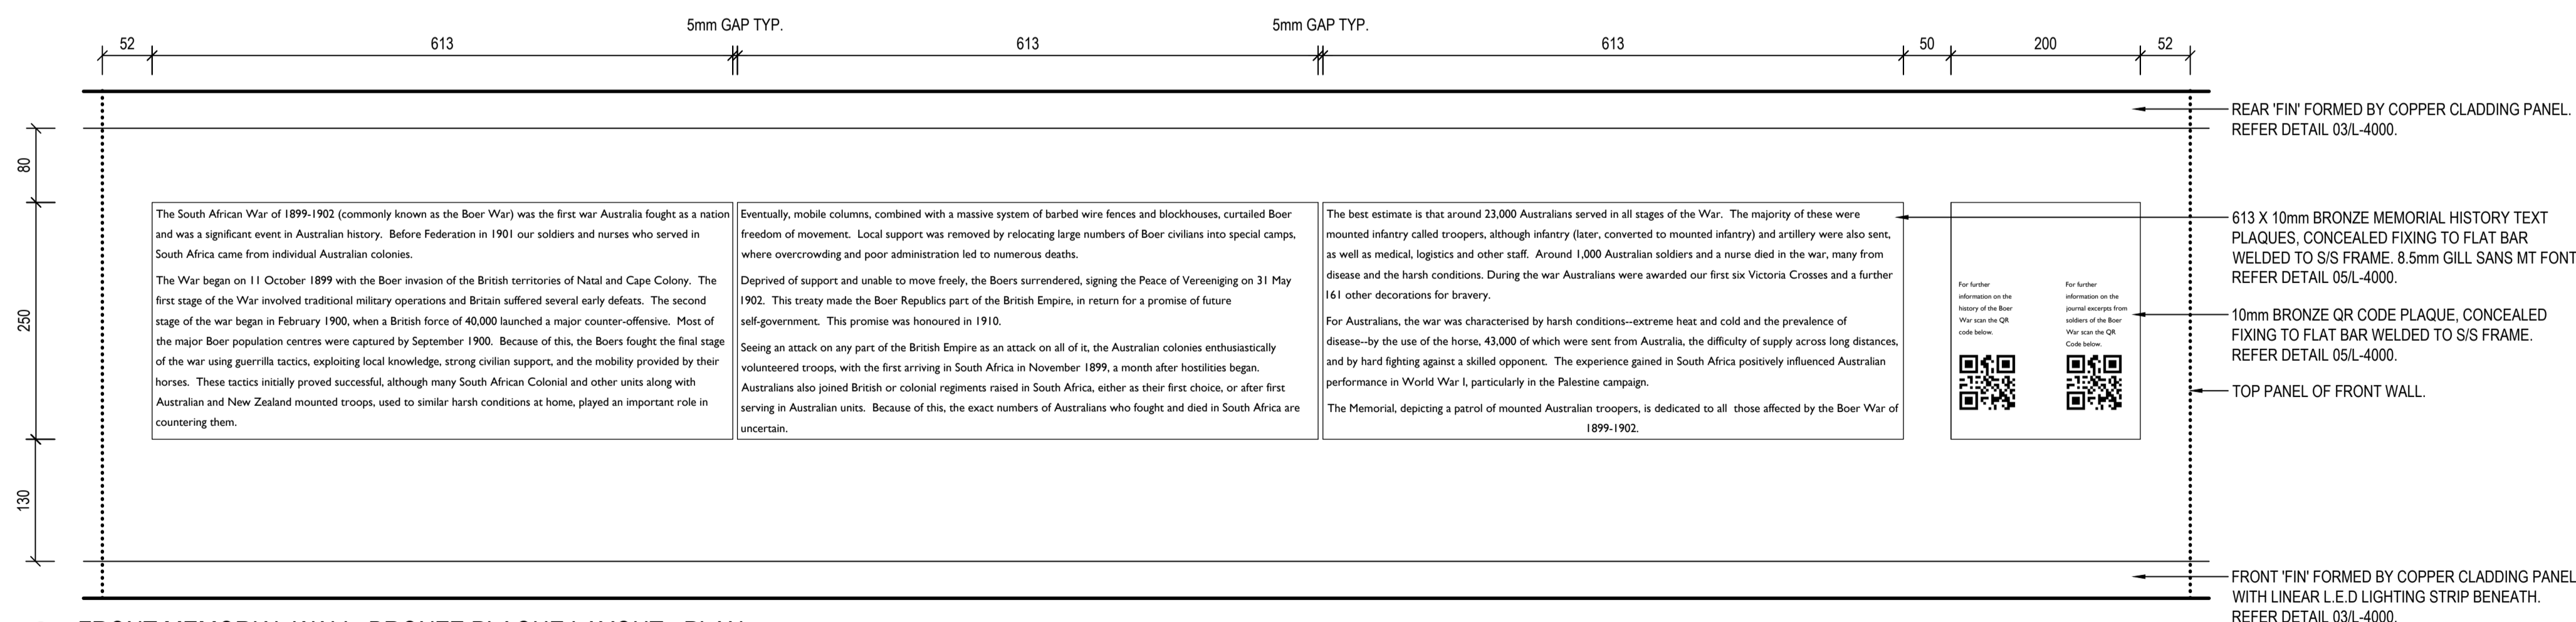

04 FRONT MEMORIAL WALL: BRONZE PLAQUE LAYOUT - PLAN

1 : 5

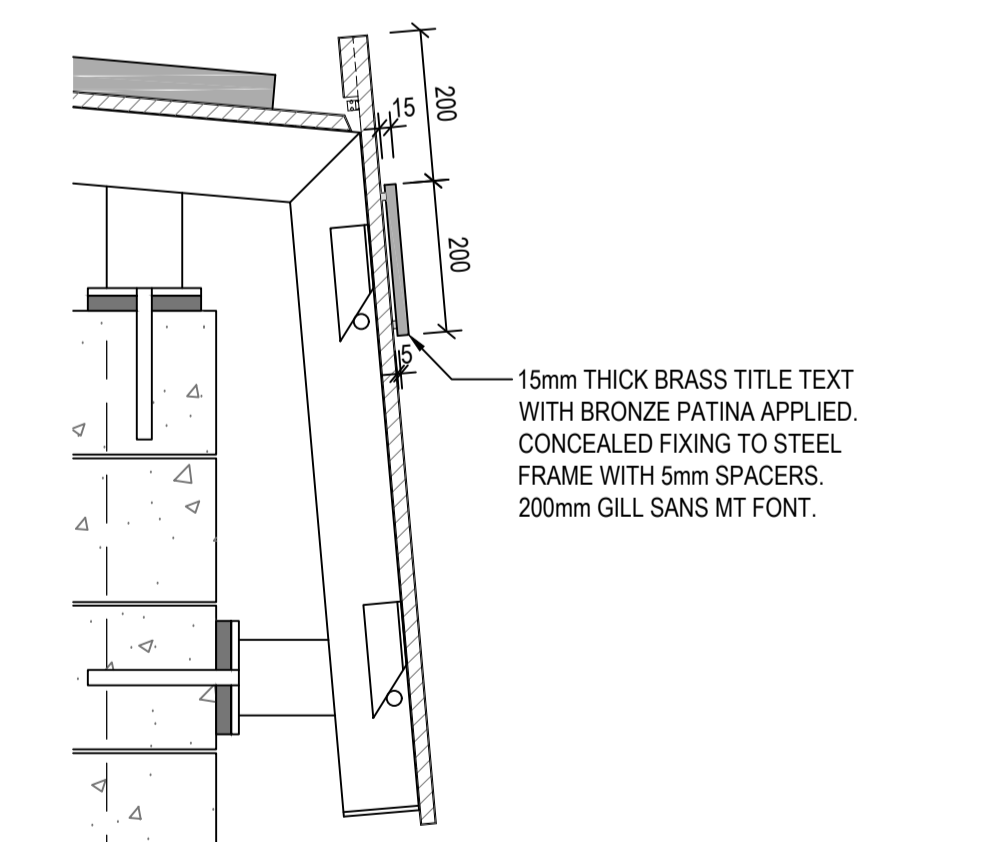

05 TITLE TEXT FIXING - SECTION

1 : 10

Amendments	LEGEND
Description	Date
A PRELIMINARY ISSUE	06/05/2016
B FOR COSTING	11/05/2016
C FOR APPROVAL	03/06/2016
D FOR TENDER	17/08/2016

Client
National Boer War Memorial Assn. Inc. Building 9B Victoria Barracks Paddington NSW 2021

Public Art Consultant	Lighting Consultant
Jane Cavanough - Artlandish	Lighting, Art & Science P.O. Box 373 Crows Nest NSW 2065

Structural Engineer	Hydraulic Engineer
Cantleaver Suite 206 Flourmill Studios 3 Gladstone Street Newtown NSW 2042	Liquid Hydraulics P.O. Box 2355 Burwood North NSW 2134

Irrigation Designer
Turf Irrigation Services 11 Moreton Bay Road Capalaba QLD 4157

Group GSA Pty Ltd
ABN 76 002 113 779 Level 7, 80 William St East Sydney NSW Australia 2011 www.groupgsa.com T +612 9361 4144 F +612 9332 3458

Project Title
NATIONAL BOER WAR MEMORIAL SECTION 41 ANZAC PARADE, REID ACT 2612

Drawing Title
MEMORIAL WALL LAYOUT DETAILS FRONT WALL

Drawing Created (date)	Drawing Created (by)	Verified	Approved	Scale
15.04.2016	DC	SH	SH	AS SHOWN @A1

Project No.	Drawing No.	Issue
13151 -	L-4100	D

This drawing is the copyright of Group GSA Pty Ltd and may not be altered, reproduced or transmitted in any form or by any means in part or in whole without the written permission of Group GSA Pty Ltd. All levels and dimensions are to be checked and verified on site prior to the commencement of any work, making of shop drawings or fabrication of components. Do not scale drawings. Use figured dimensions.